

DOOR SCHEDULE																
FLOOR	DOOR OPENING NO.	DOORS				FRAMES		HWR. GROUP SET	GLAZING	FIRE RATING	EXTERIOR DOOR INFORMATION				REMARKS	
		SIZE		THK.	MATERIAL	TYPE	MAT.				NOA No. or FPA No.	DESIGN PRESSURE	EGRESS (Y/N)	HURRICANE IMPACT (Y/N)		
		WIDTH	HEIGHT													
EXTERIOR DOORS	101	(2) 3'-0"	6'-8"	1 1/2"	ALUMINUM/GLASS	2	ALUMINUM	1	TINTED	N/A	NOA: 17-1011.12/EXP.11.09.21	+100.0/-110.0	Y	Y	EXTERIOR IMPACT DOOR AND SIDELITES - PAINTED ALUMINUM, INSULATED	
	102	(2) 3'-0"	8'-0"	1 1/2"	ALUMINUM/GLASS	4	ALUMINUM	1	TINTED	N/A	NOA: 17-1011.12/EXP.11.09.21	+100.0/-110.0	Y	Y	EXTERIOR IMPACT DOOR AND SIDELITES - PAINTED ALUMINUM, INSULATED	
	103	(2) 3'-0"	8'-0"	1 1/2"	ALUMINUM/GLASS	4	ALUMINUM	1	TINTED	N/A	NOA: 17-1011.12/EXP.11.09.21	+100.0/-110.0	Y	Y	EXTERIOR IMPACT DOOR AND SIDELITES - PAINTED ALUMINUM, INSULATED	
	104	(2) 3'-0"	8'-0"	1 1/2"	ALUMINUM/GLASS	4	ALUMINUM	1	TINTED	N/A	NOA: 17-1011.12/EXP.11.09.21	+100.0/-110.0	Y	Y	EXTERIOR IMPACT DOOR AND SIDELITES - PAINTED ALUMINUM, INSULATED	
	105	(2) 3'-0"	8'-0"	1 1/2"	ALUMINUM/GLASS	4	ALUMINUM	1	TINTED	N/A	NOA: 17-1011.12/EXP.11.09.21	+100.0/-110.0	Y	Y	EXTERIOR IMPACT DOOR AND SIDELITES - PAINTED ALUMINUM, INSULATED	
	106	3'-0"	6'-8"	1 1/2"	ALUMINUM/GLASS	3	ALUMINUM	1	TINTED	N/A	NOA: 17-1011.12/EXP.11.09.21	+100.0/-110.0	Y	Y	EXTERIOR IMPACT DOOR AND SIDELITES - PAINTED ALUMINUM, INSULATED	
	107	3'-0"	6'-8"	1 1/2"	ALUMINUM/GLASS	3	ALUMINUM	1	TINTED	N/A	NOA: 17-1011.12/EXP.11.09.21	+100.0/-110.0	Y	Y	EXTERIOR IMPACT DOOR AND SIDELITES - PAINTED ALUMINUM, INSULATED	
	108	3'-0"	6'-8"	1 1/2"	ALUMINUM/GLASS	1	ALUMINUM	1	TINTED	N/A	NOA: 17-1011.12/EXP.11.09.21	+100.0/-110.0	Y	Y	EXTERIOR IMPACT DOOR AND SIDELITES - PAINTED ALUMINUM, INSULATED	

HARDWARE SCHEDULE					
HARDWARE SET NO.	HINGE	LOCKSET	SURFACE HARDWARE	MISC. HARDWARE	REMARKS
1	3 PR 4 1/2 X 4 1/2 BALL BEARING NRP STAINLESS STEEL	COMMERCIAL MORTISE ENTRY LOCK WITH THREE POINT LOCKING - LEVER SET	CLOSER AND DOOR STOP, FLOOR MOUNTED	DOOR SWEEP/ SEALED THRESHOLD, WEATHERSTRIPPING, IMPACT RESISTANT	EXTERIOR DOORS - SEE HARDWARE FUNCTION NOTES BELOW:
2	NOT USED				
3	NOT USED				


*NRP = NON-REMOVABLE PIN

NOTES

- ALL EGRESS DOORS SHALL BE ARRANGED TO BE OPENED READILY FROM THE EGRESS SIDE. LOCKS, IF PROVIDED, SHALL NOT REQUIRE THE USE OF A KEY, A TOOL OR SPECIAL KNOWLEDGE OR EFFORT FOR OPERATION FROM THE EGRESS SIDE.
- ALL EXTERIOR DOORS AND WINDOWS SHALL BE INSTALLED PER MIAMI-DADE COUNTY NOTICE OF ACCEPTANCE OR FLORIDA PRODUCT APPROVAL.
- GENERAL CONTRACTOR TO PROVIDE (1) DIGITAL SET OF PRODUCT SUBMITTAL(S) FOR ARCHITECT REVIEW AND ONE SAMPLE OF EACH.
- HARDWARE SHALL BE SUBMITTED TO OWNER FOR APPROVAL PRIOR TO ORDERING.
- HARDWARE MANUFACTURER TO PROVIDE EMBOSSING TO IDENTIFY KEYS AT NO ADDITIONAL COST TO OWNER.
- ALL HARDWARE TO COMPLY WITH STATE, LOCAL CODES AND REQUIREMENTS.
- HARDWARE SUPPLIER TO REVIEW PLANS, SCHEDULE AND PROVIDE ANY ITEM REQUIRED TO COMPLETE THE SET; VERIFY ALL QUANTITIES AND DOOR SWINGS.
- FINAL FINISH SELECTION BY OWNER AND ARCHITECT.
- ALL DOORS WITHOUT SEALS SHALL HAVE MUTES.
- ALL DOORS TO BE FACTORY FINISHED / PAINTED. CONTRACTOR TO SUBMIT COLOR SAMPLES TO OWNER FOR APPROVAL, PRIOR TO INSTALLATION.

HARDWARE FUNCTION NOTES

- FRONT DOOR - # 101
- OPEN DURING BUSINESS HOURS
 - FOB ACCESS 6AM-10PM
 - SECURITY DEAD BOLT 10PM - 6AM
- ACCESSIBLE DOORS @ BALL ROOM AND LOBBY - # 102, #103, #104 & #105
- POWER OPERATION WITH FOB 6AM-10PM
 - SECURITY DEAD BOLT 10PM-6AM
- OTHER REAR (1) LIBRARY, CLUBROOM (2) - # 106, #107 & #108
- 24 HR CRASH BAR EXIT
 - 24 HR ENTRY SECURE WITH MANUAL OVERRIDE
- ALL DOORS HAVE UNLATCH NOTIFICATION AFTER 6PM.

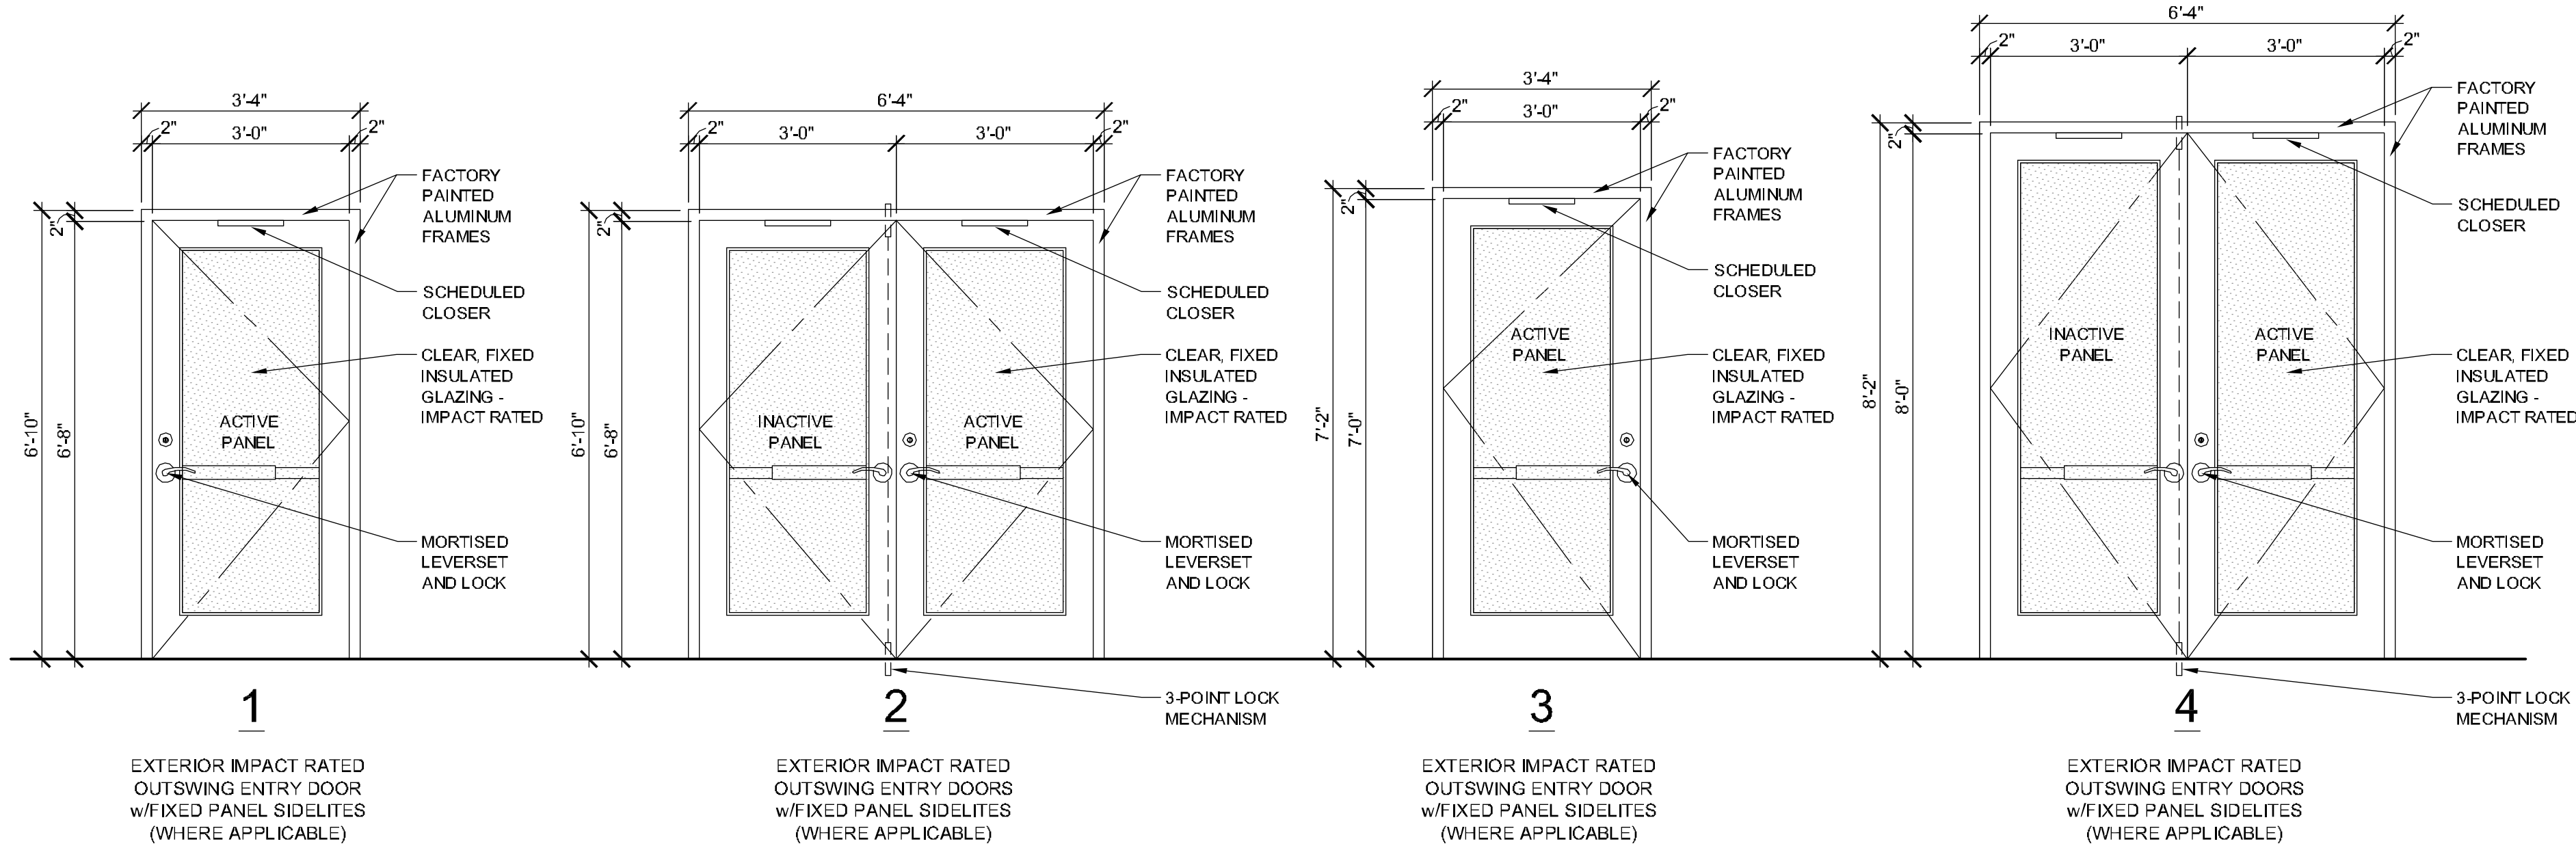

EXTERIOR DOOR TYPES

SCALE: 3/8"=1'-0"

1

A-6.01