
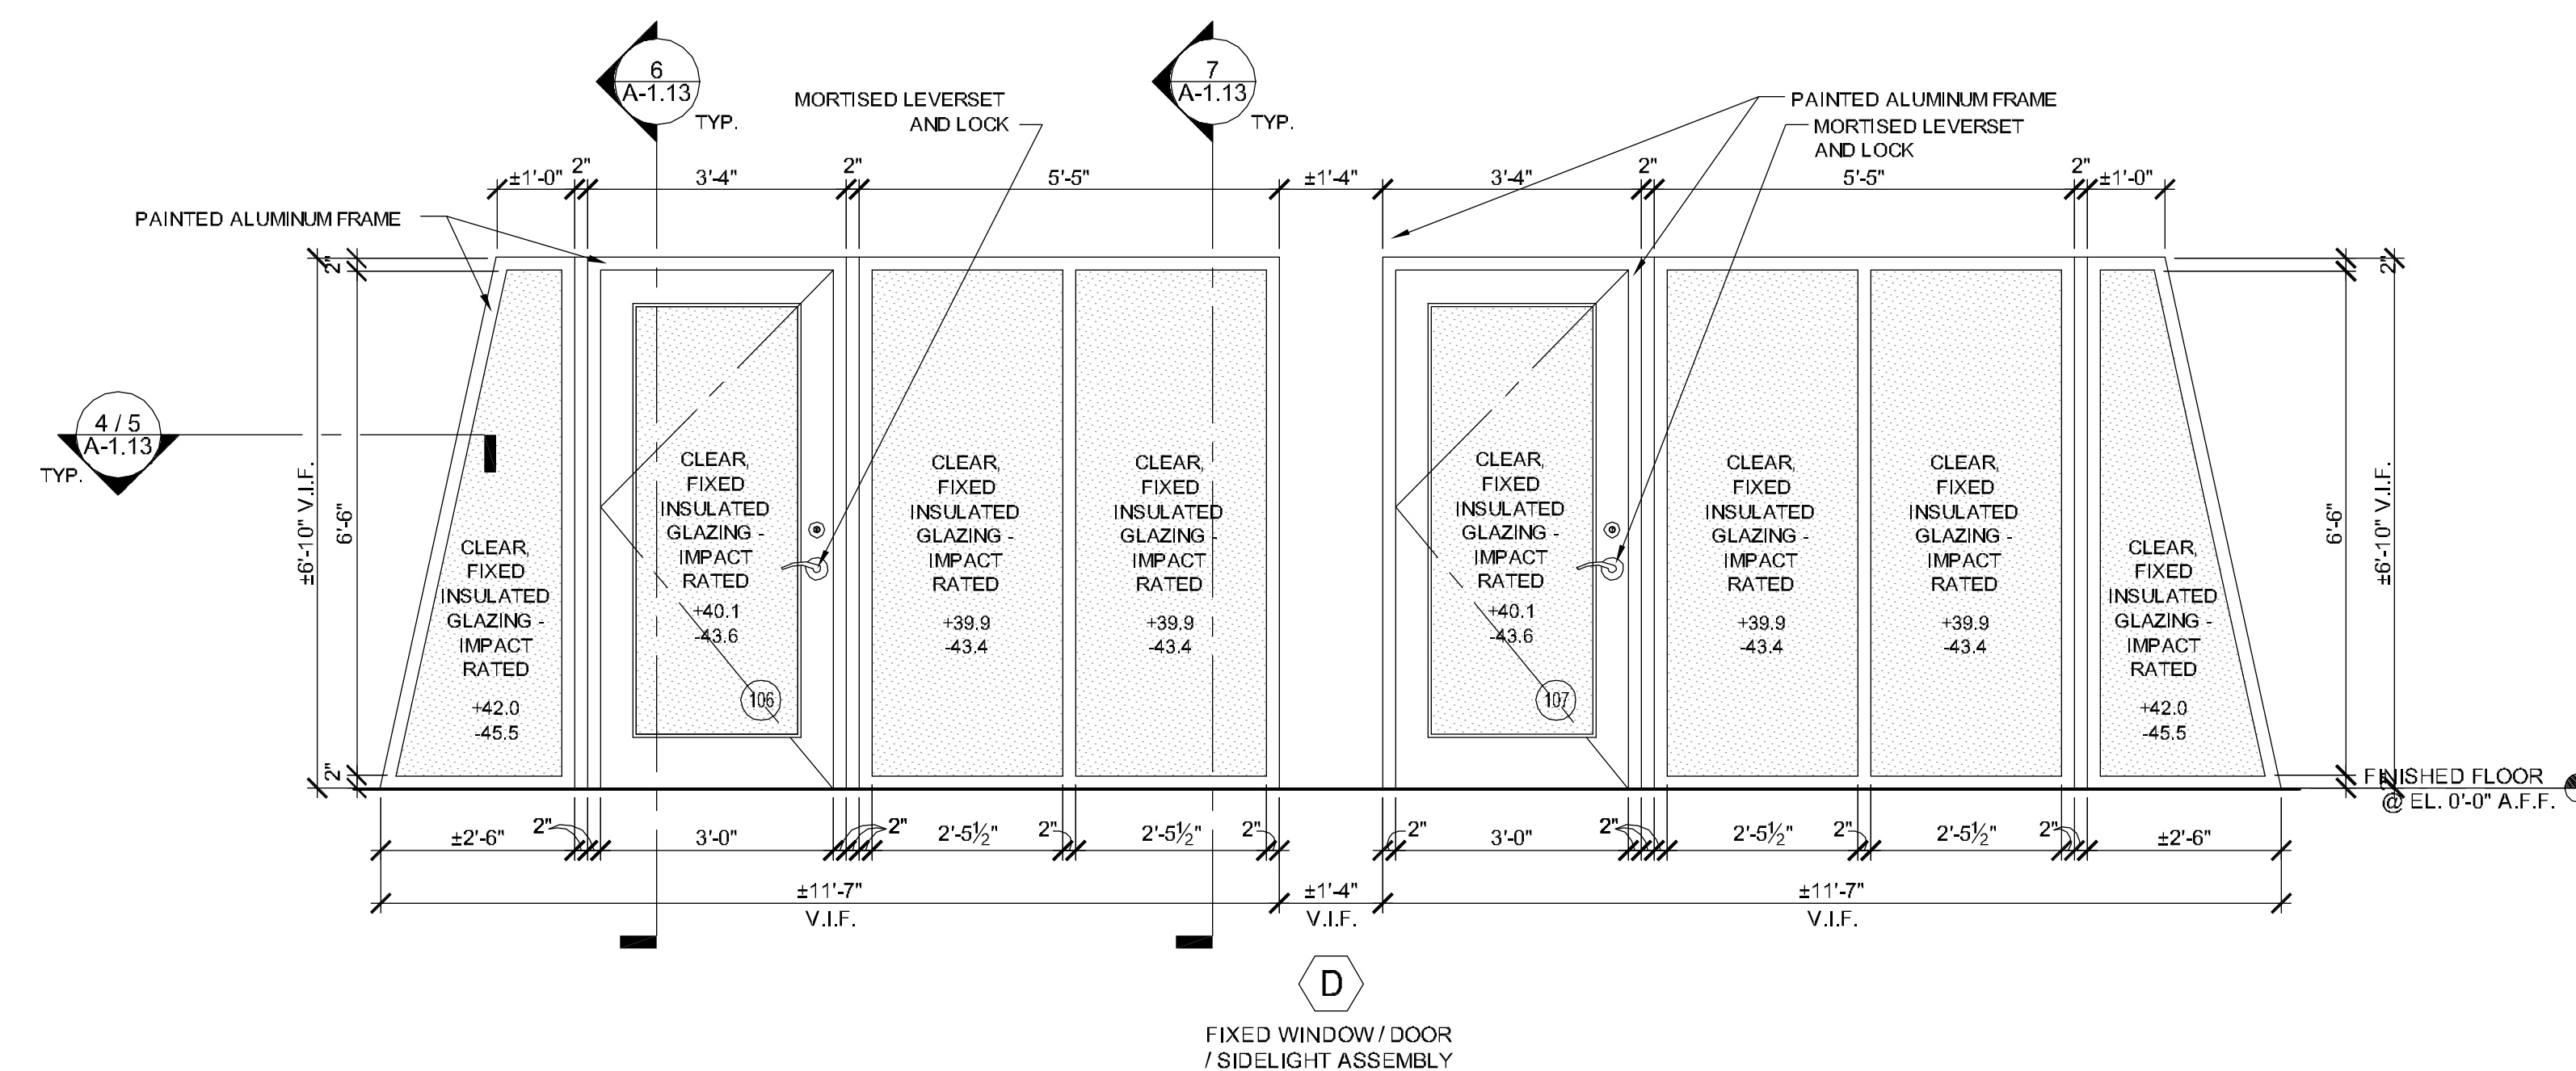


DOOR AND WINDOW ELEVATIONS

SCALE: 1/2"=1'-0"

1
A-6.02

NOTE: DIMENSIONS ARE APPROXIMATE. WINDOW CONTRACTOR TO VERIFY ALL DIMENSIONS IN THE FIELD, PRIOR TO ORDERING OF MATERIALS OR FABRICATION




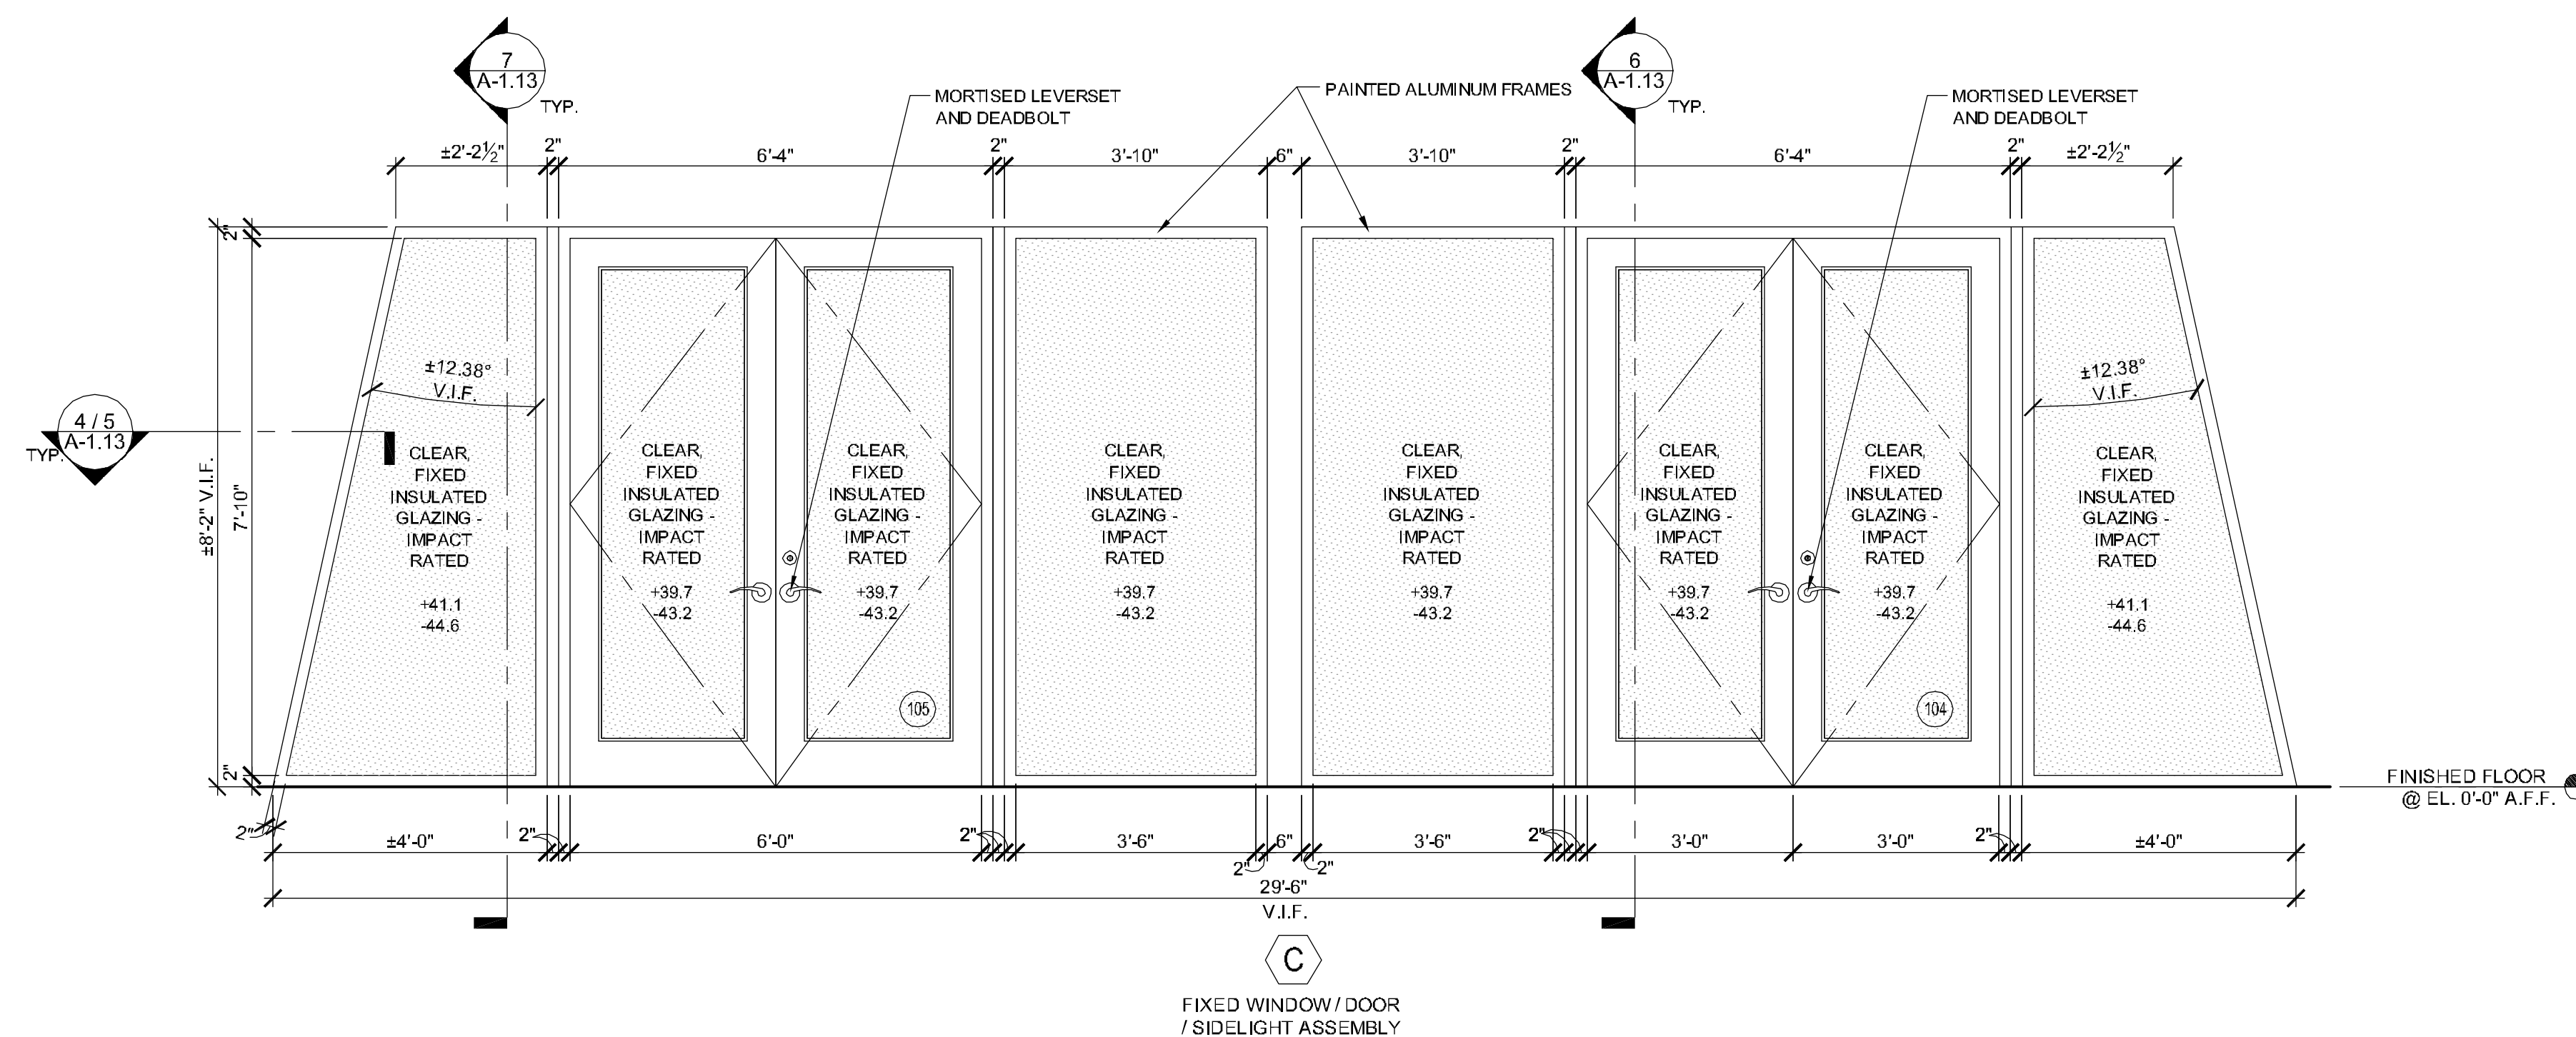


DOOR AND WINDOW ELEVATIONS

SCALE: 1/2"=1'-0"

2
A-6.02

NOTE: DIMENSIONS ARE APPROXIMATE. WINDOW CONTRACTOR TO VERIFY ALL DIMENSIONS IN THE FIELD, PRIOR TO ORDERING OF MATERIALS OR FABRICATION

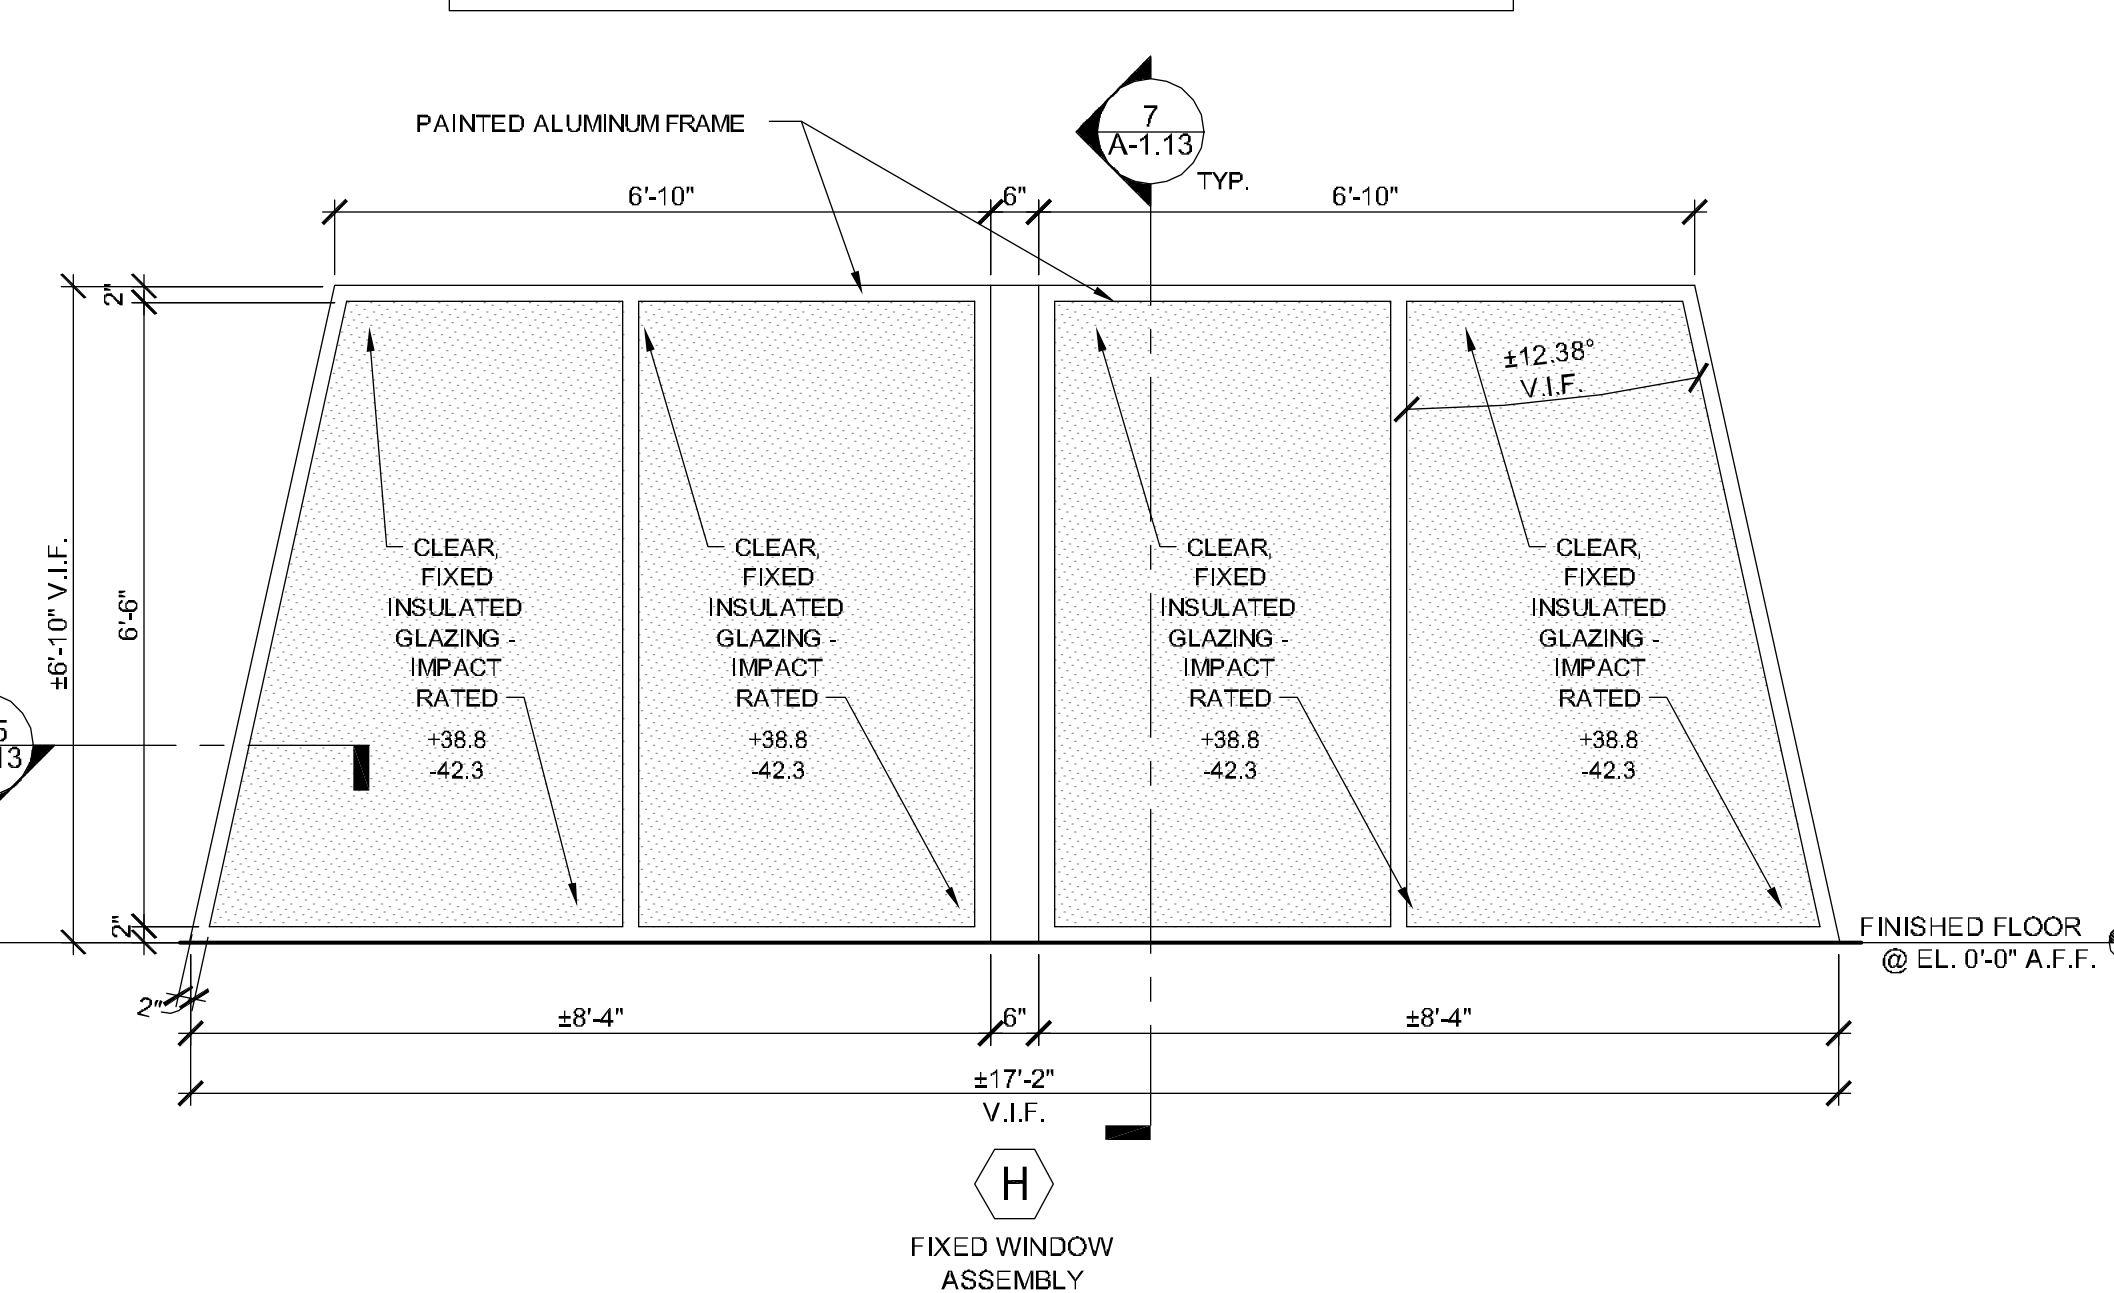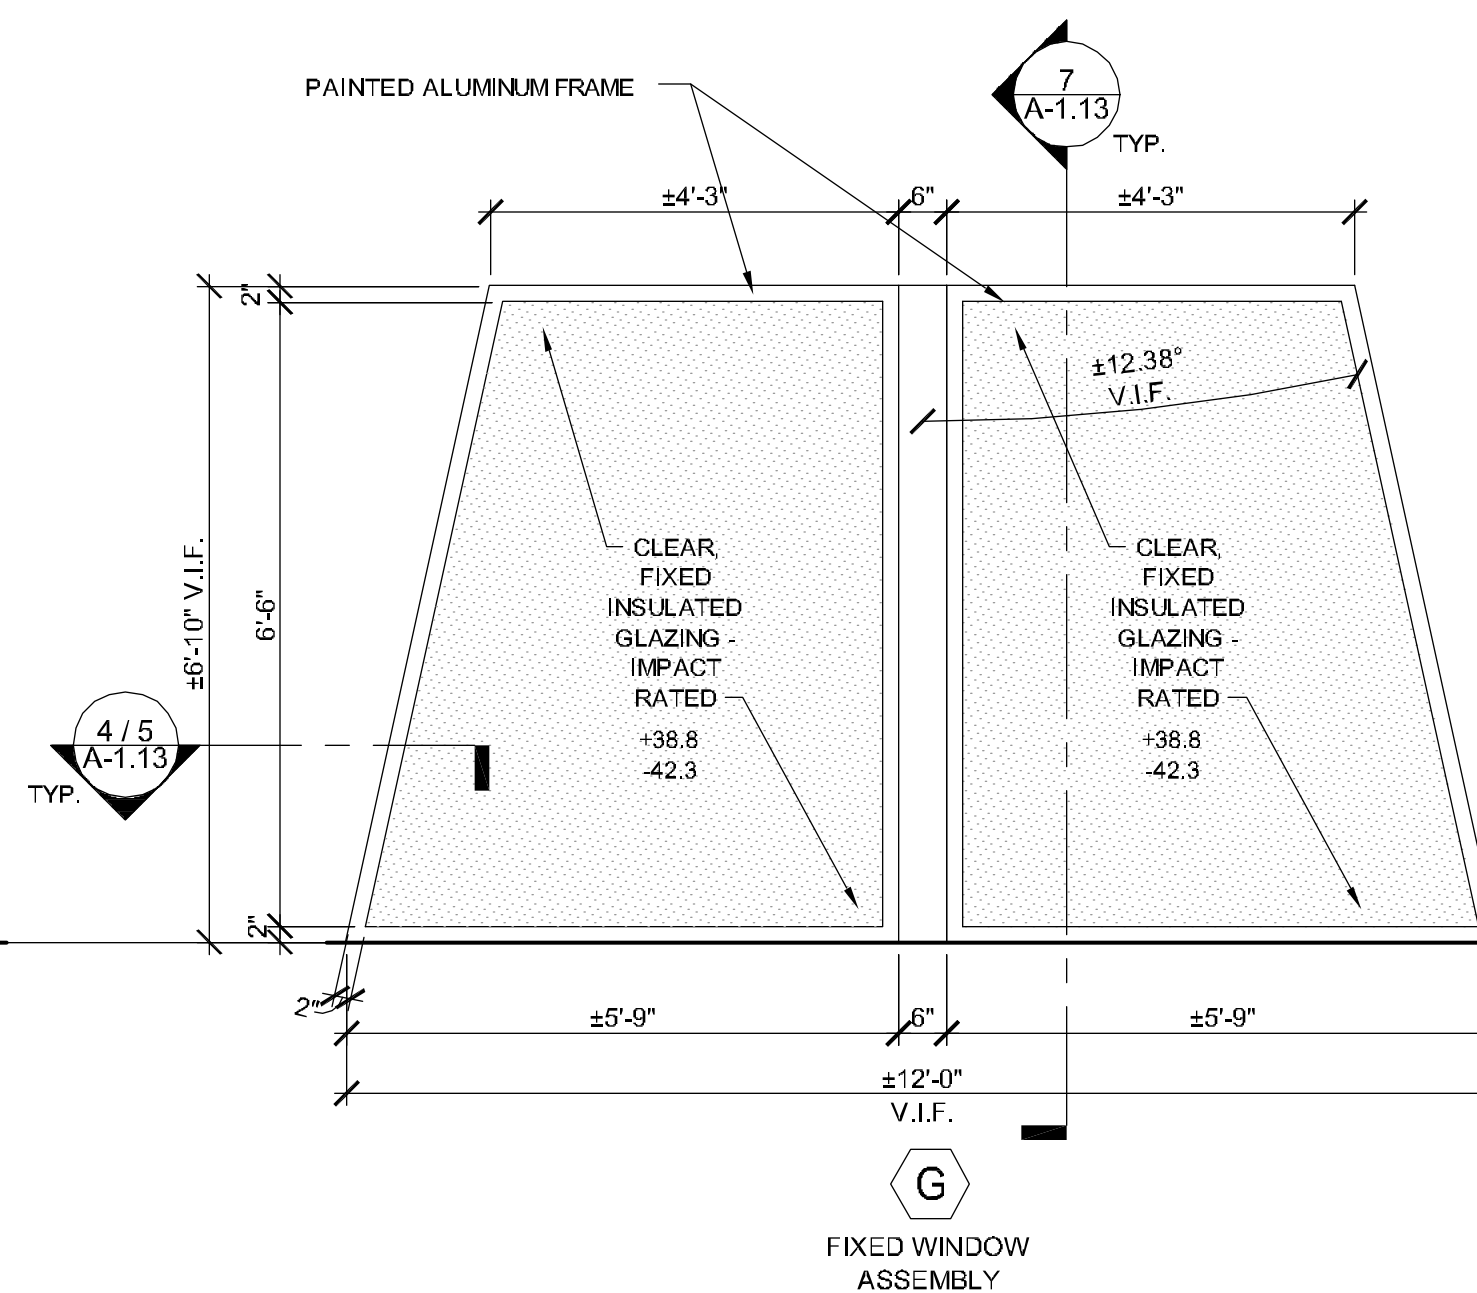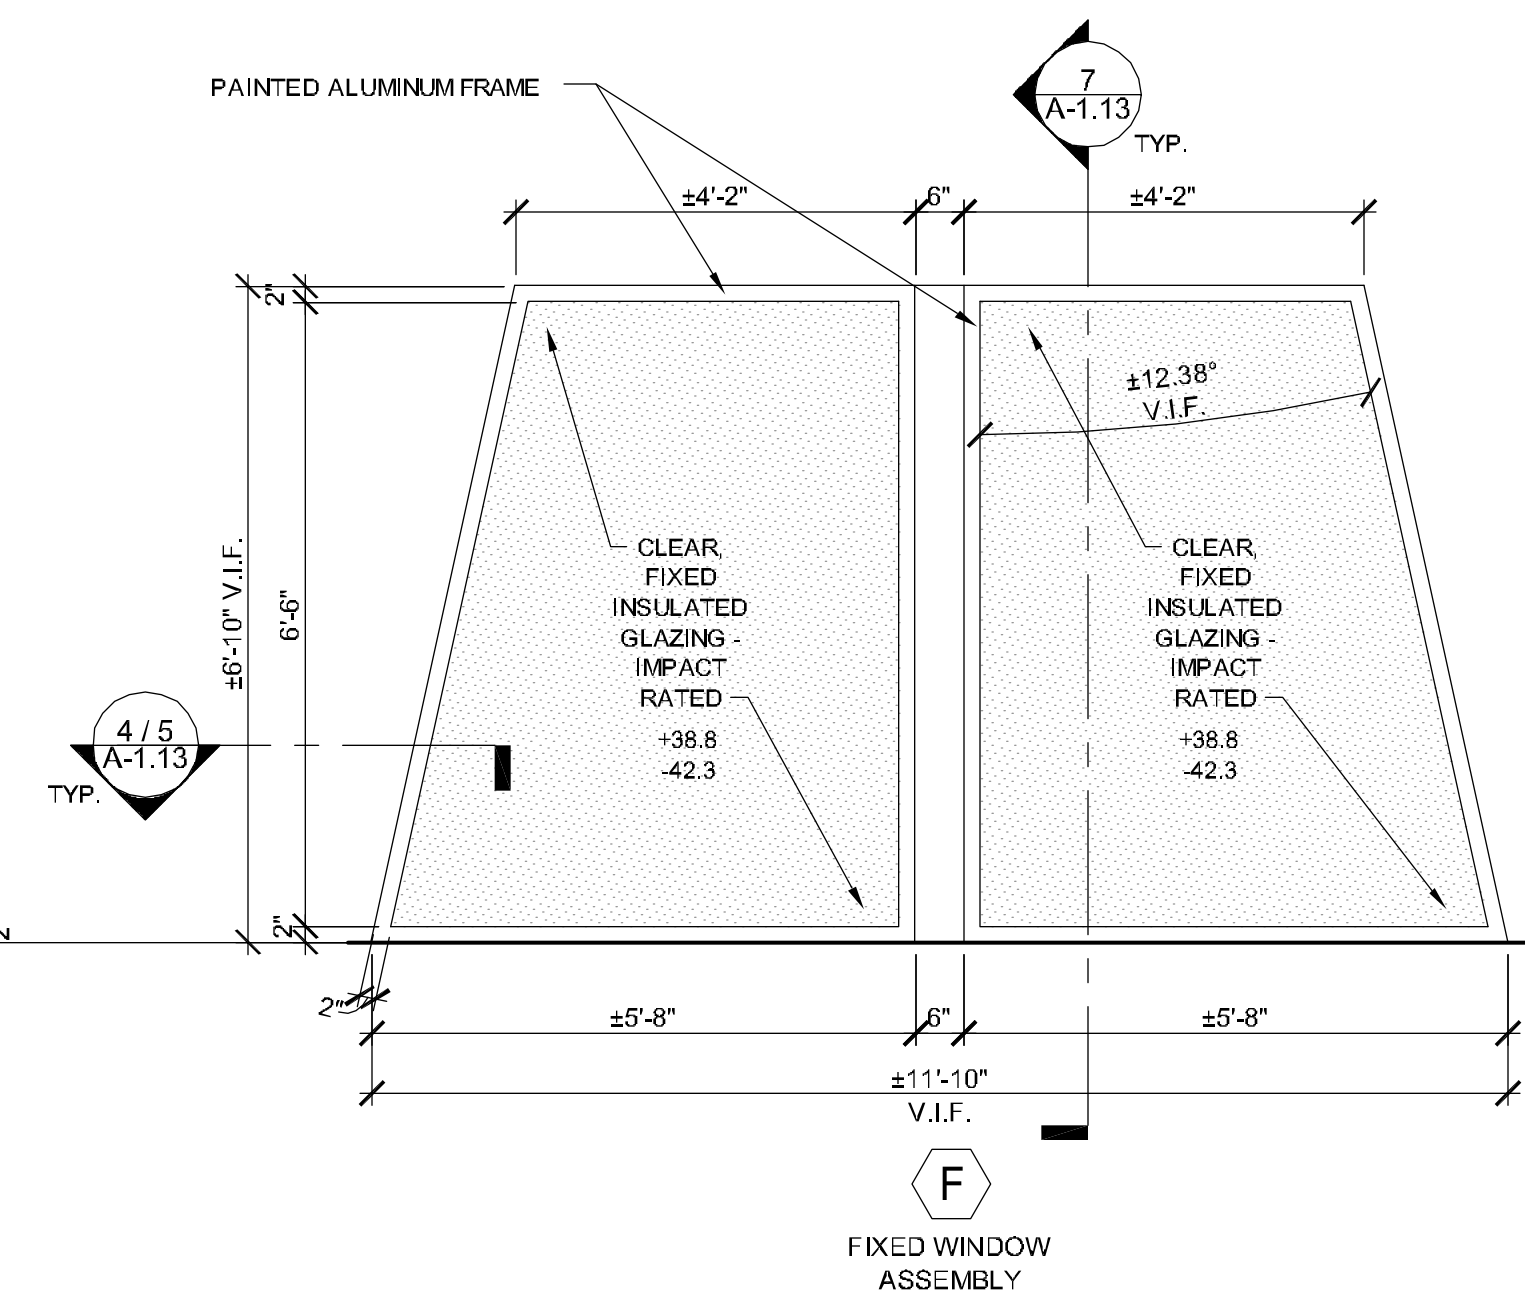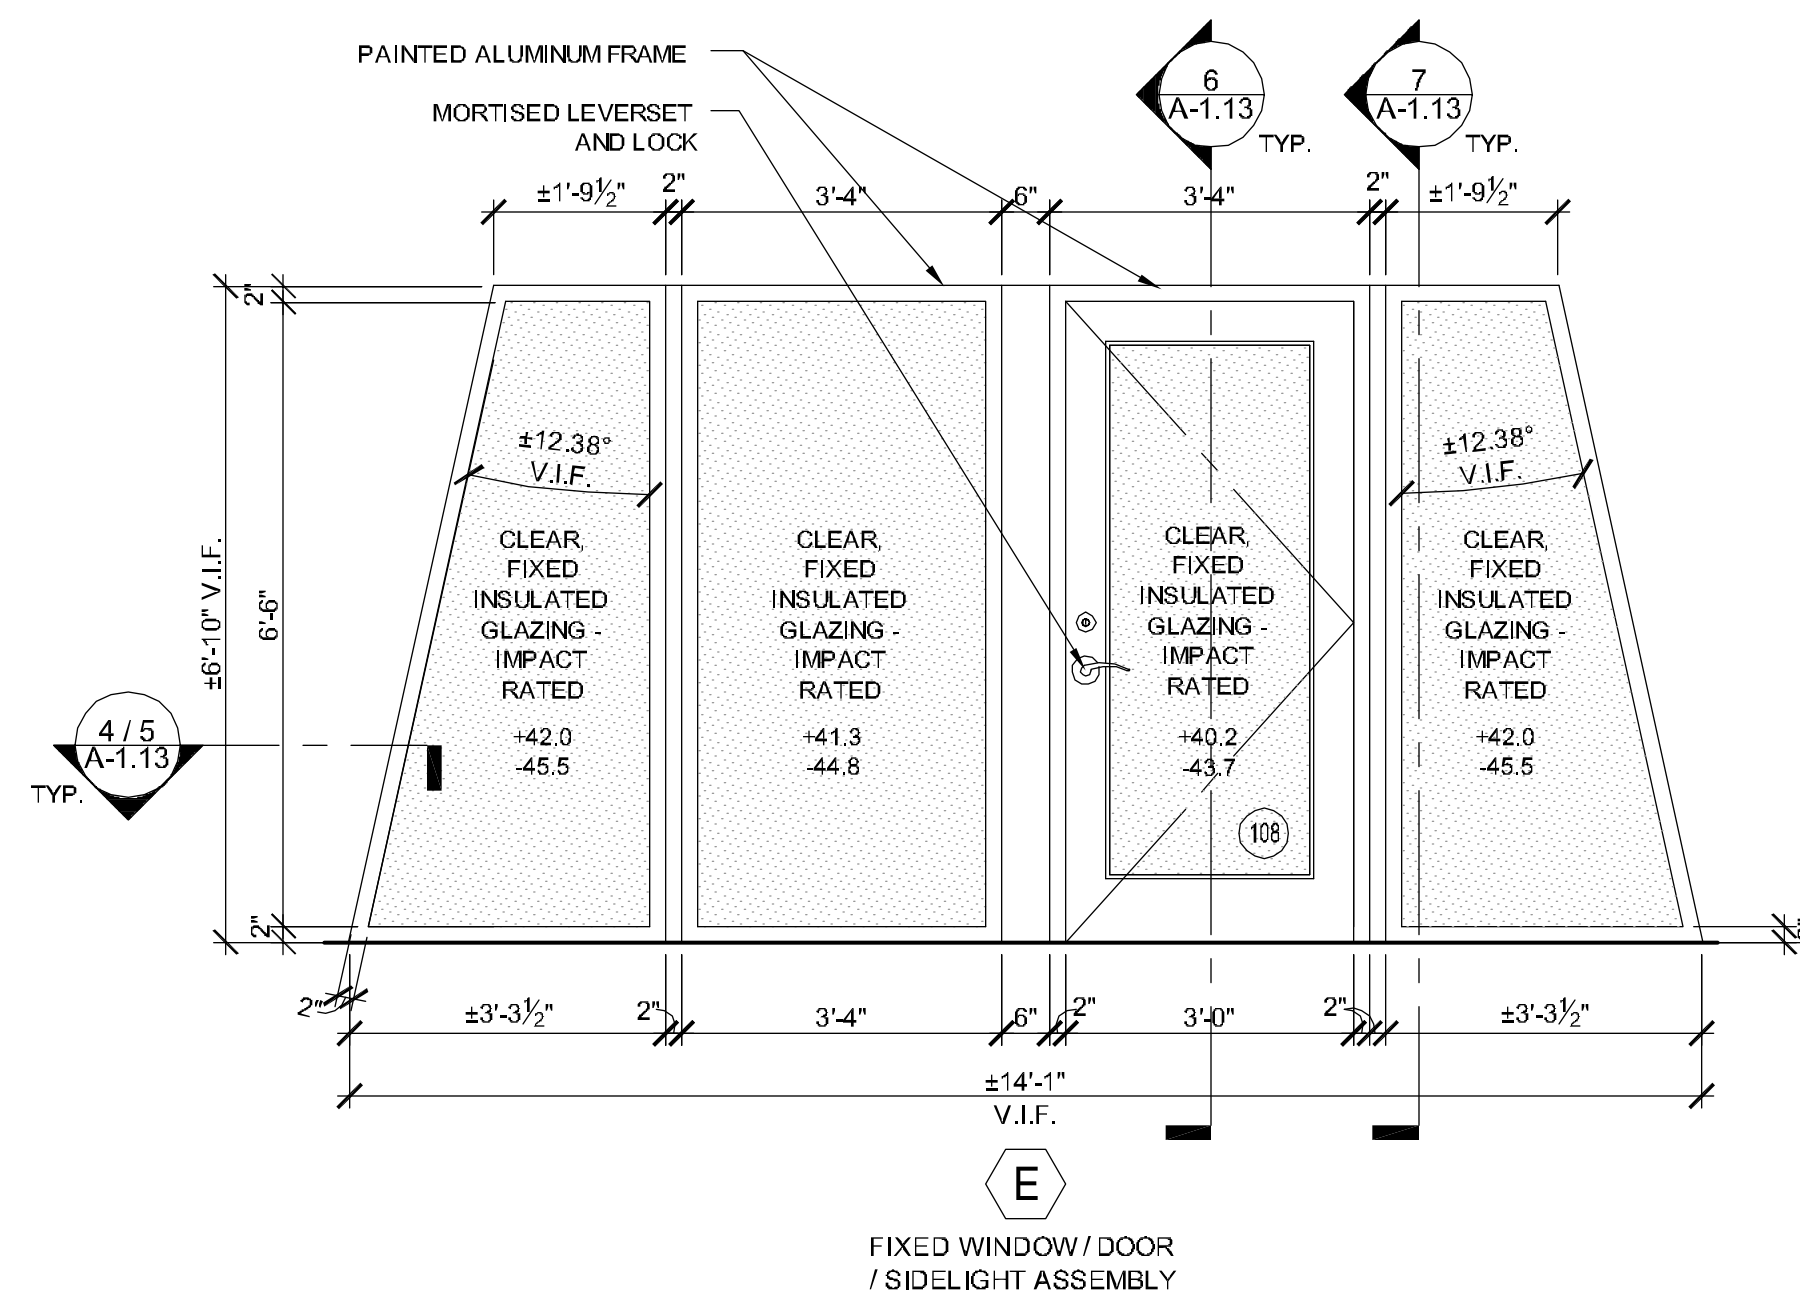

DOOR AND WINDOW ELEVATIONS

SCALE: 1/2"=1'-0"

3
A-6.02

NOTE: DIMENSIONS ARE APPROXIMATE. WINDOW CONTRACTOR TO VERIFY ALL DIMENSIONS IN THE FIELD, PRIOR TO ORDERING OF MATERIALS OR FABRICATION