


BID ALTERNATE #1

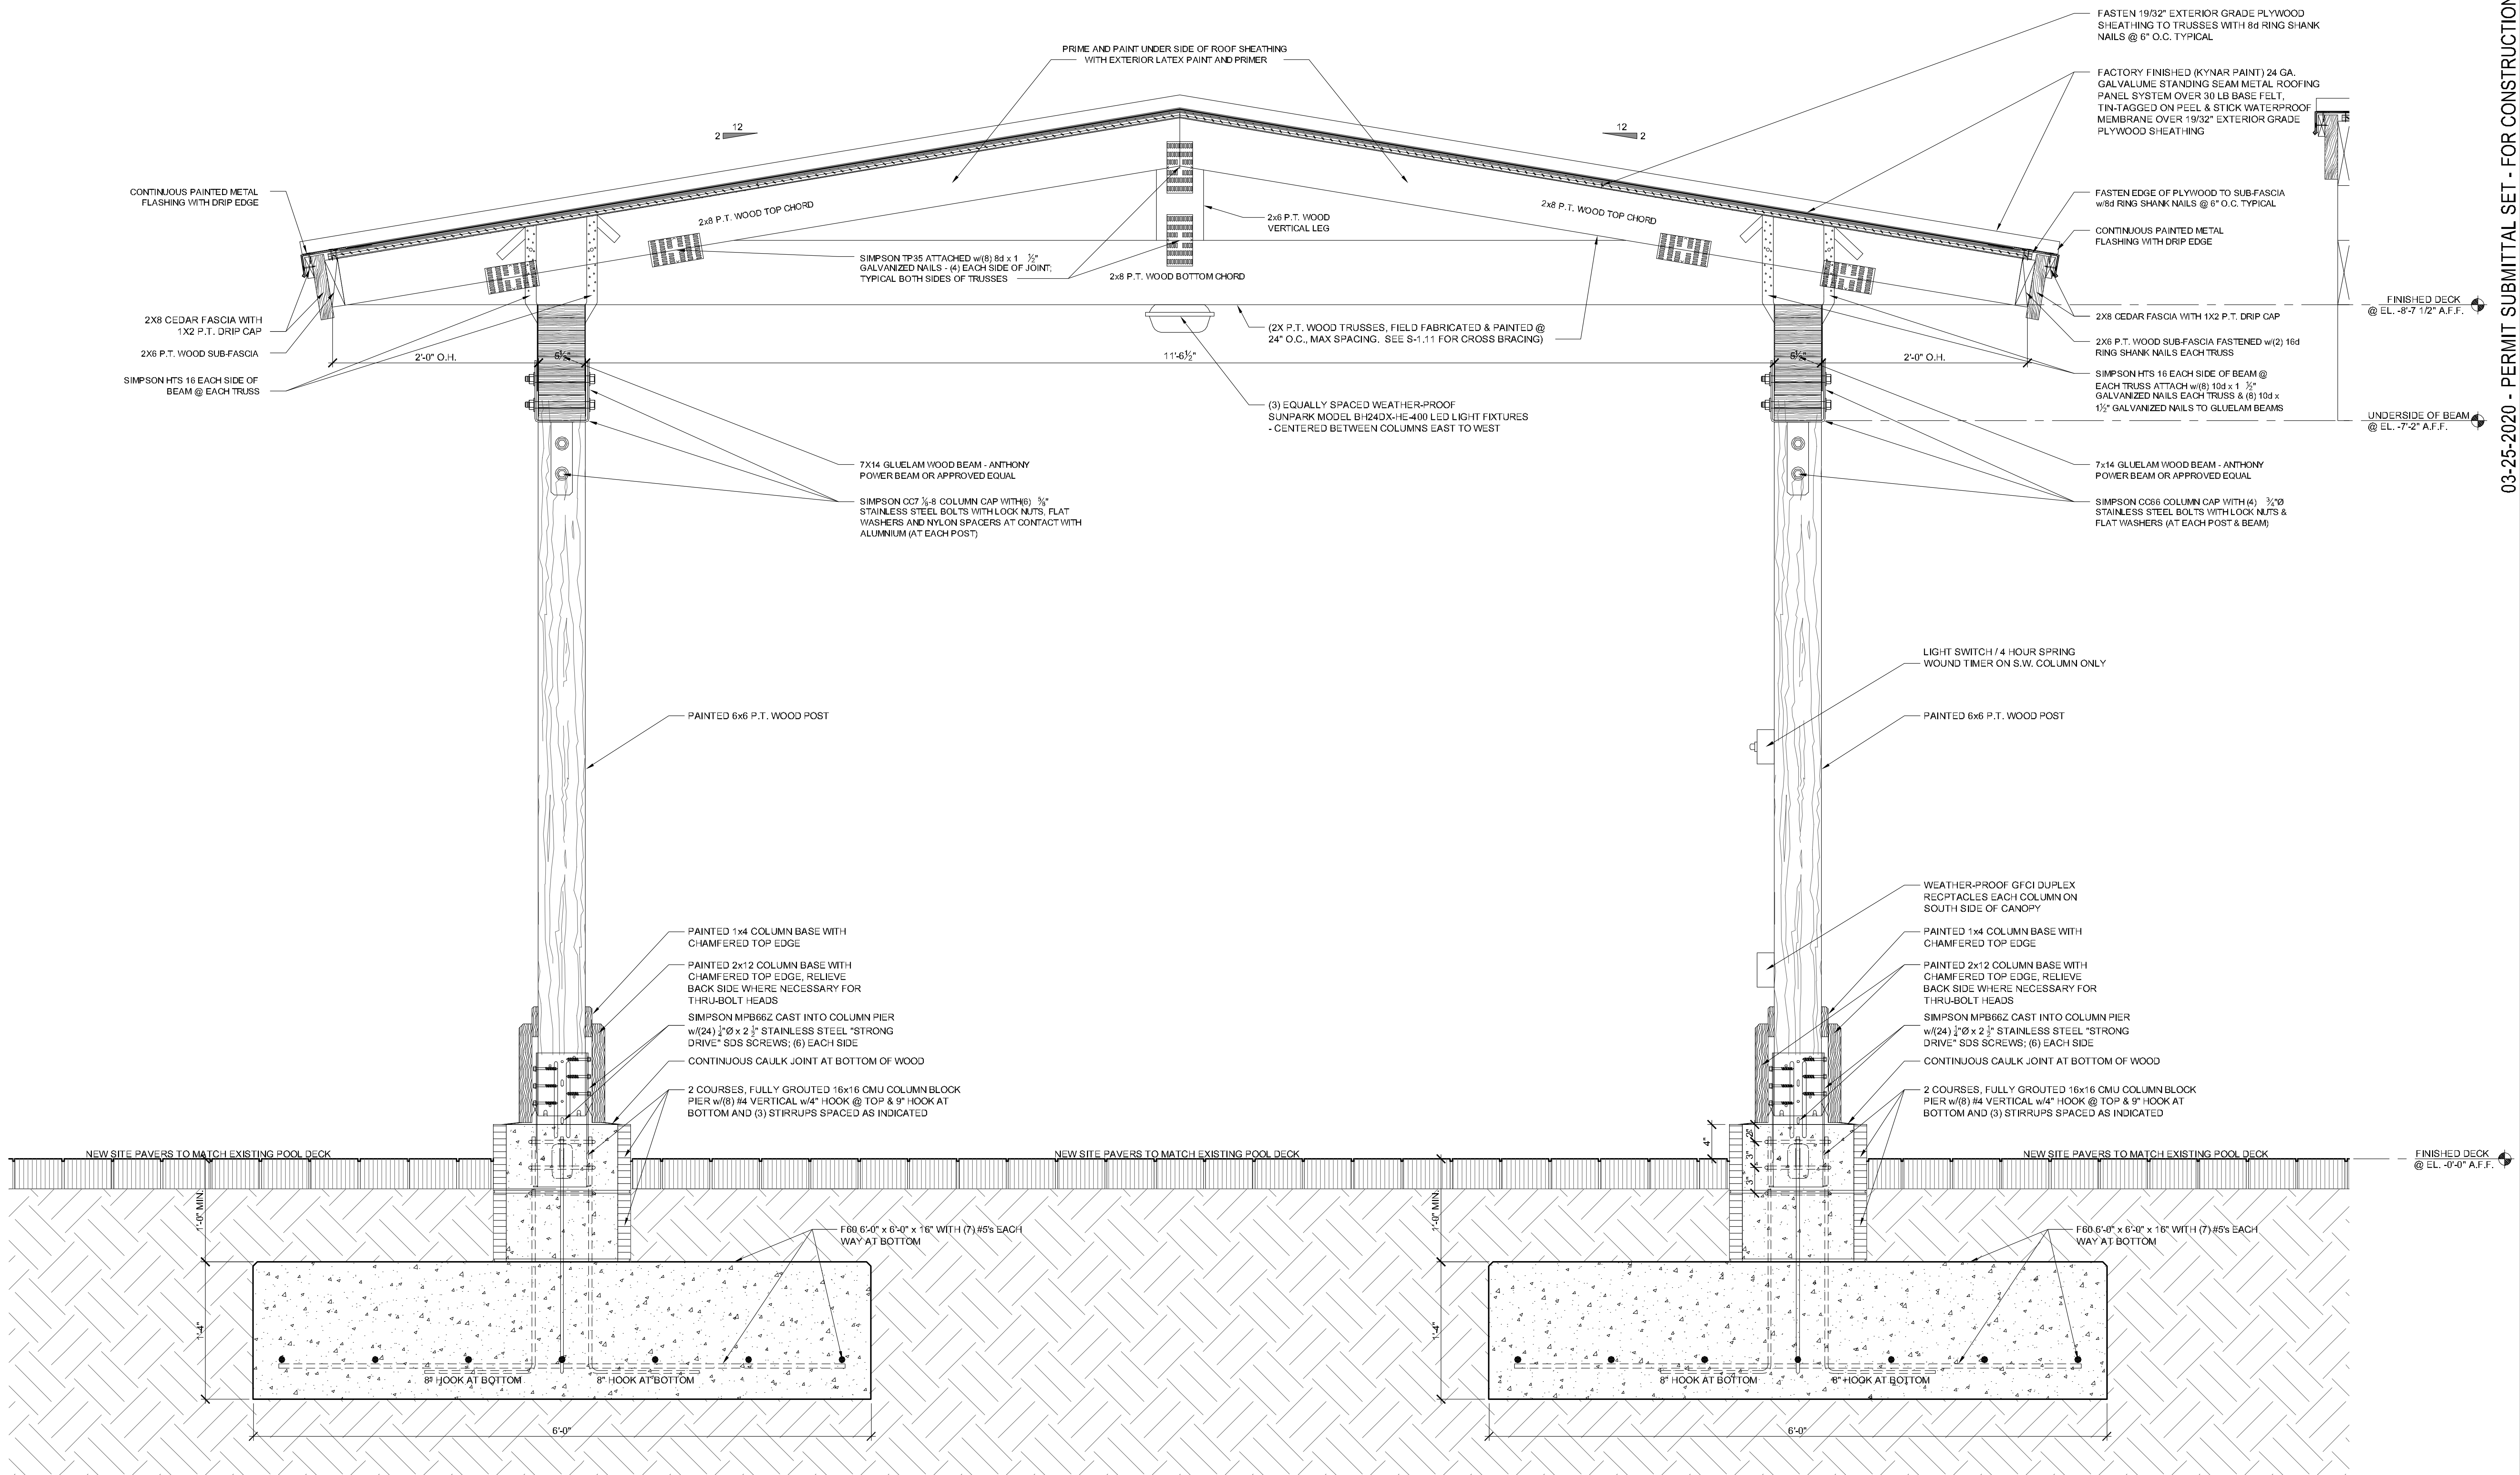

SECTION THROUGH SUN CANOPY 1

NOTE: ALL CONNECTORS SHALL BE HOT DIPPED GALVANIZED SCALE: 1 1/2"=1'-0" A-3.01